


O:\Planroom\Database\building\Floor_Plans\Plan_Book\Building 186-0_Construction Innovations Center.dwg

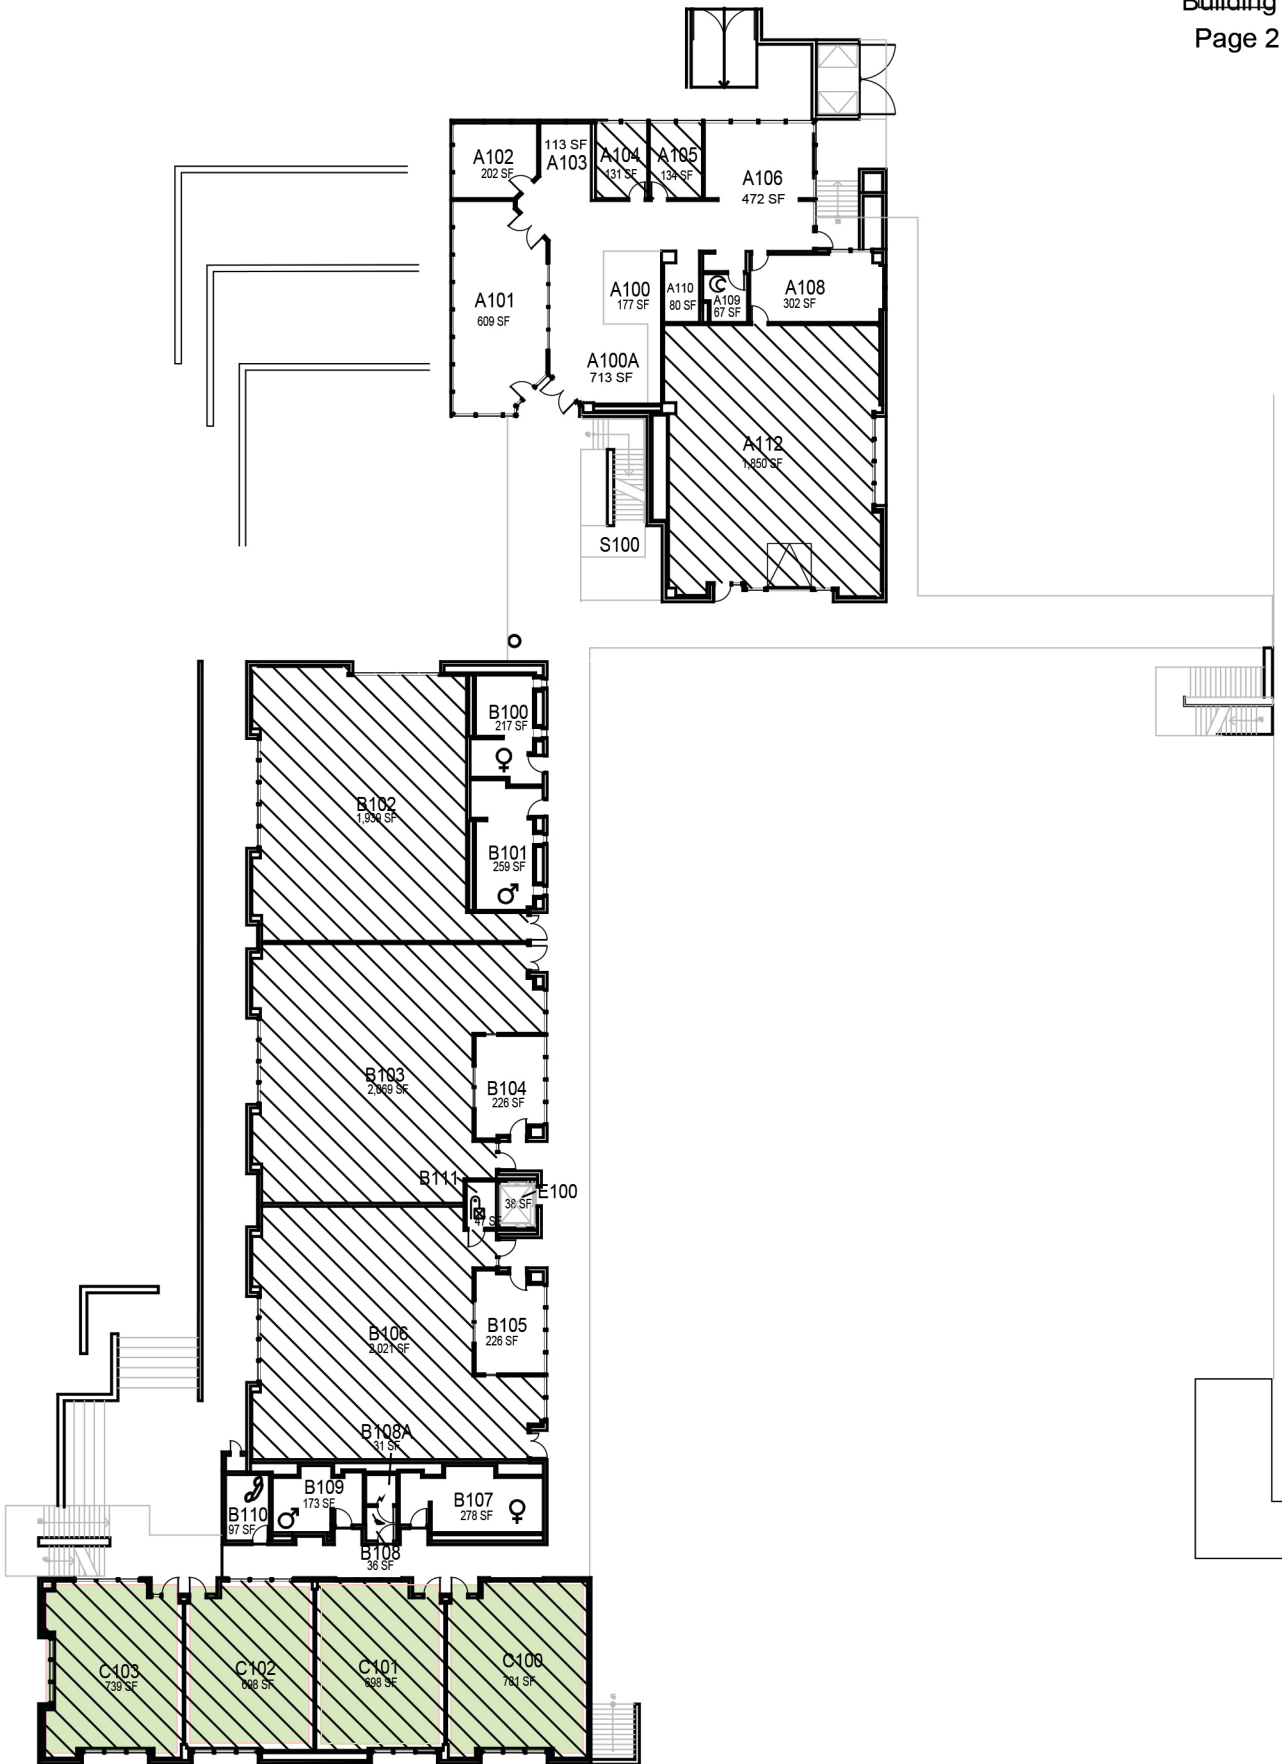

CAL POLY

Construction Innovations Center

SAN LUIS OBISPO

Floor 1



Space Data http://afd.calpoly.edu/facilities/spacefacility/space_data.asp

Facilities

April 2019





1"=35'

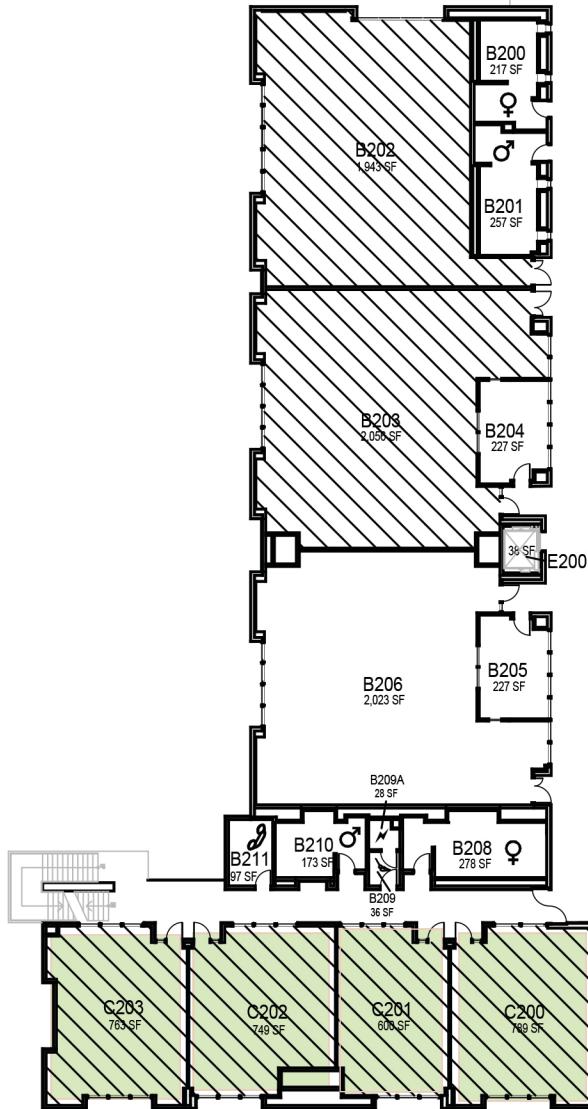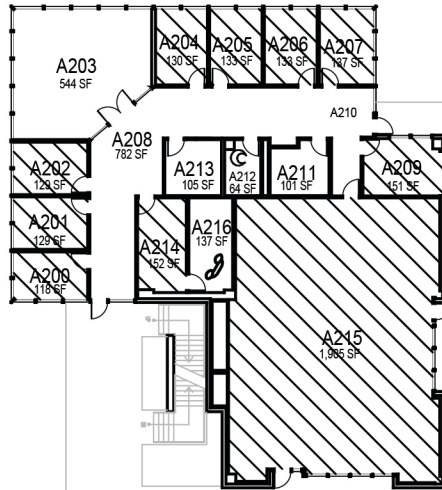

O:\Planroom\Database\building_Floor_Plans\Plan_Book\Building 186-0_Construction Innovations Center.dwg



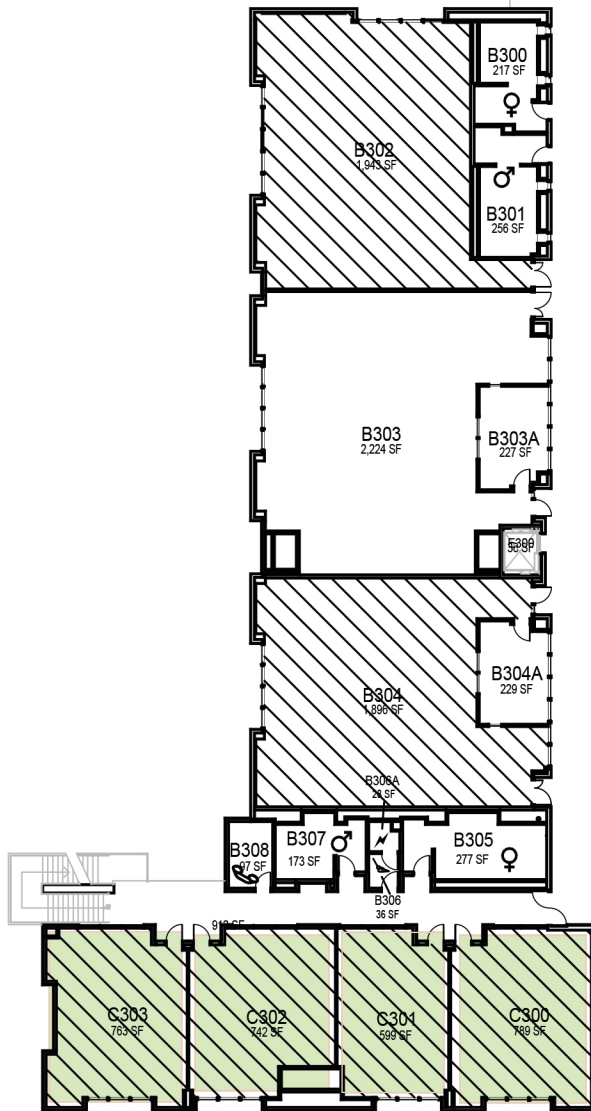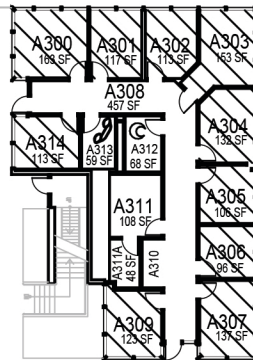

O:\Planroom\Database\building_Floor_Plans\Plan_Book\Building 186-0_Construction Innovations Center.dwg

CAL POLY

Construction Innovations Center

SAN LUIS OBISPO

Floor 3

Space Data http://afd.calpoly.edu/facilities/spacefacility/space_data.asp

Facilities

April 2019



1"=35'