


Frost 181-0 Floor 1




William and Linda Frost Center
for Research and Innovation
Floor 1

April 2023

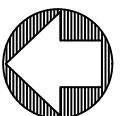


1"=35'

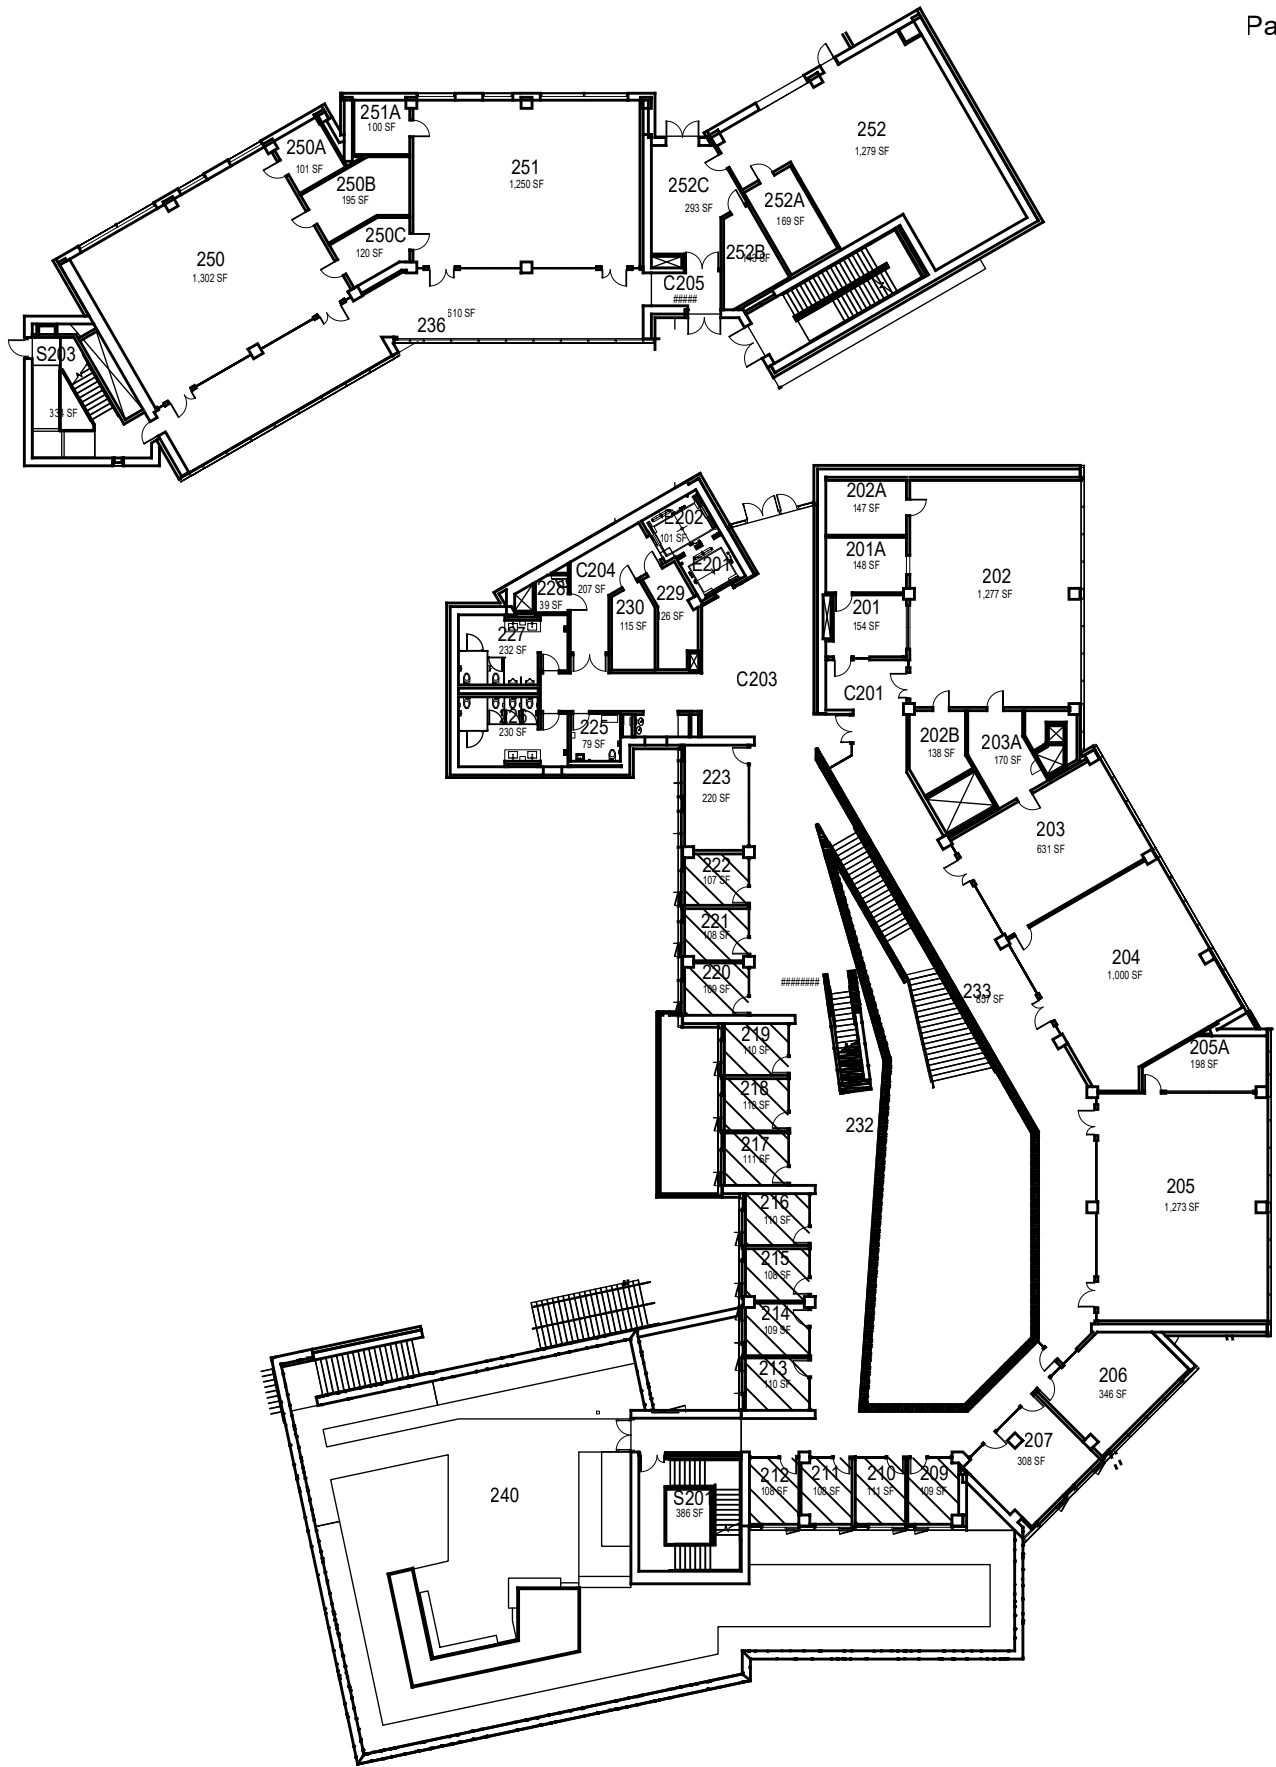


William and Linda Frost Center
for Research and Innovation
Floor 2

April 2023

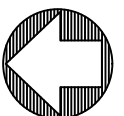


1"=35'

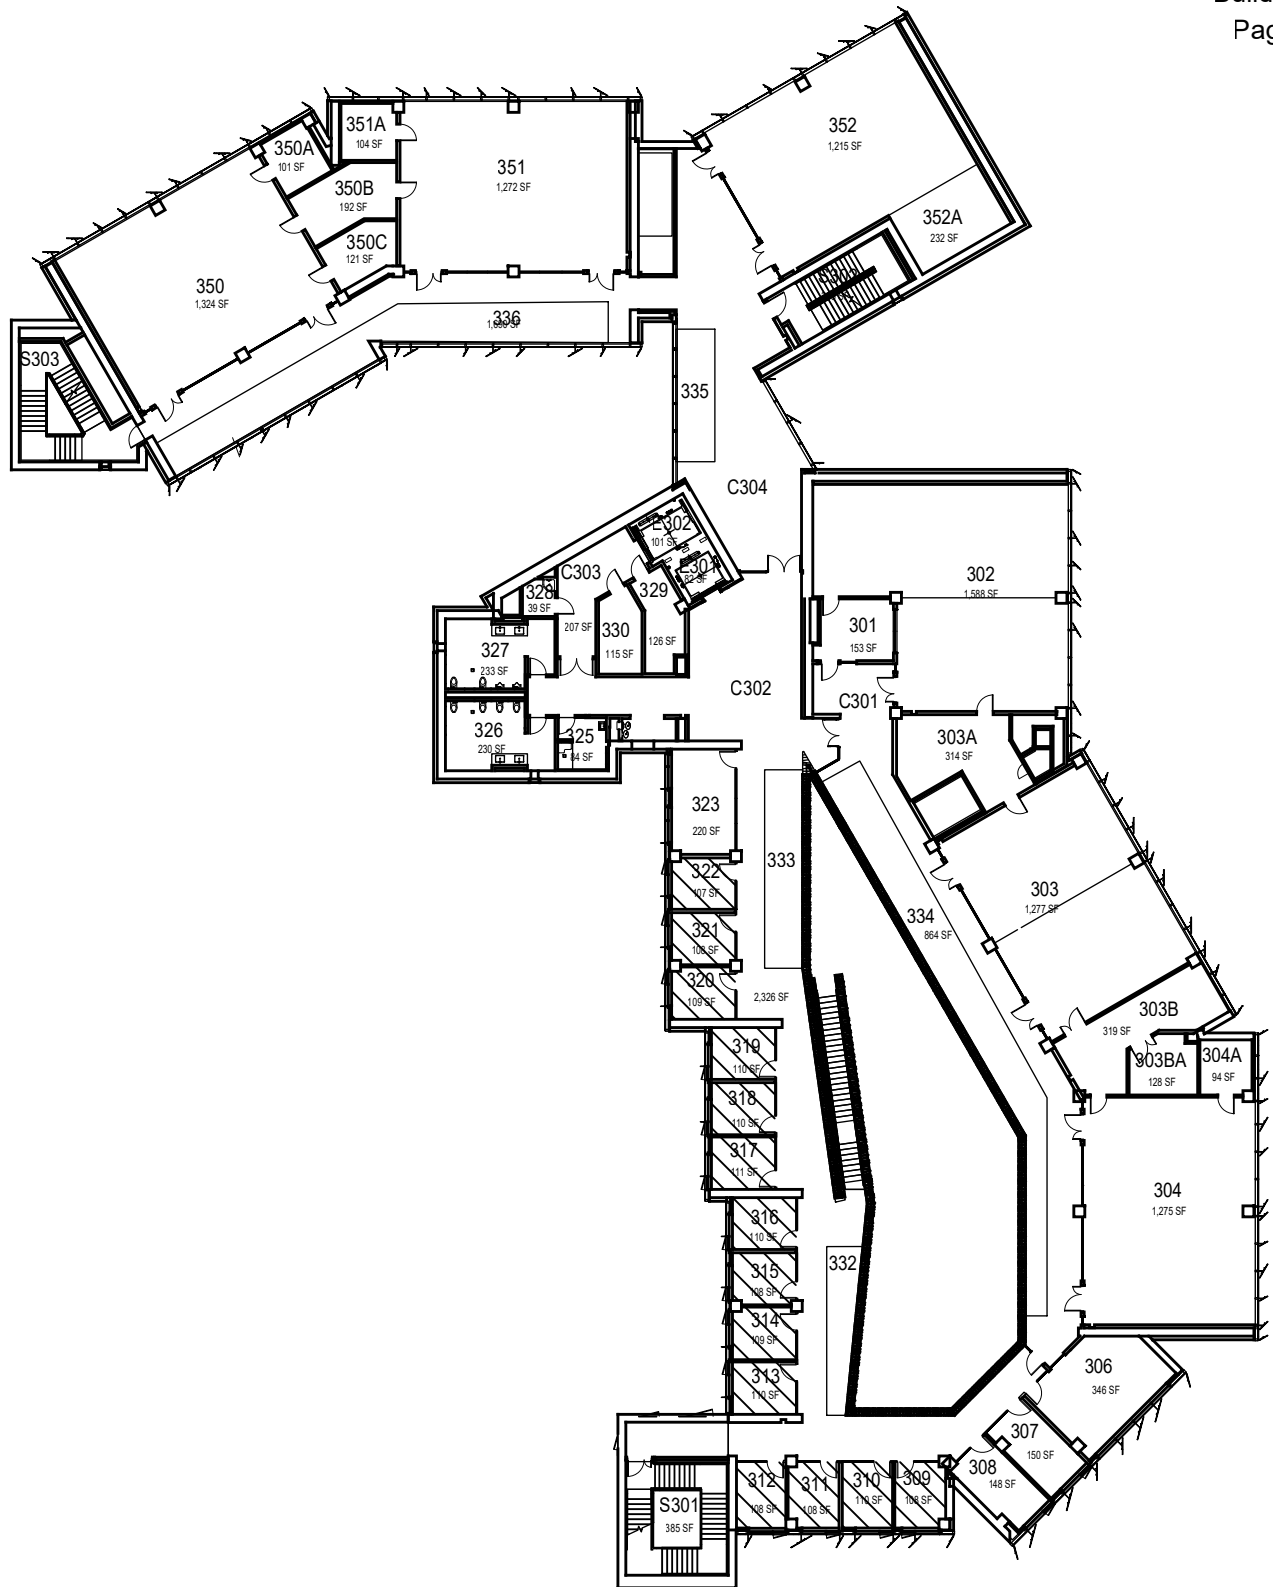


William and Linda Frost Center
for Research and Innovation
Floor 3

April 2023

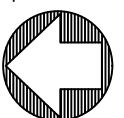


1"=35'

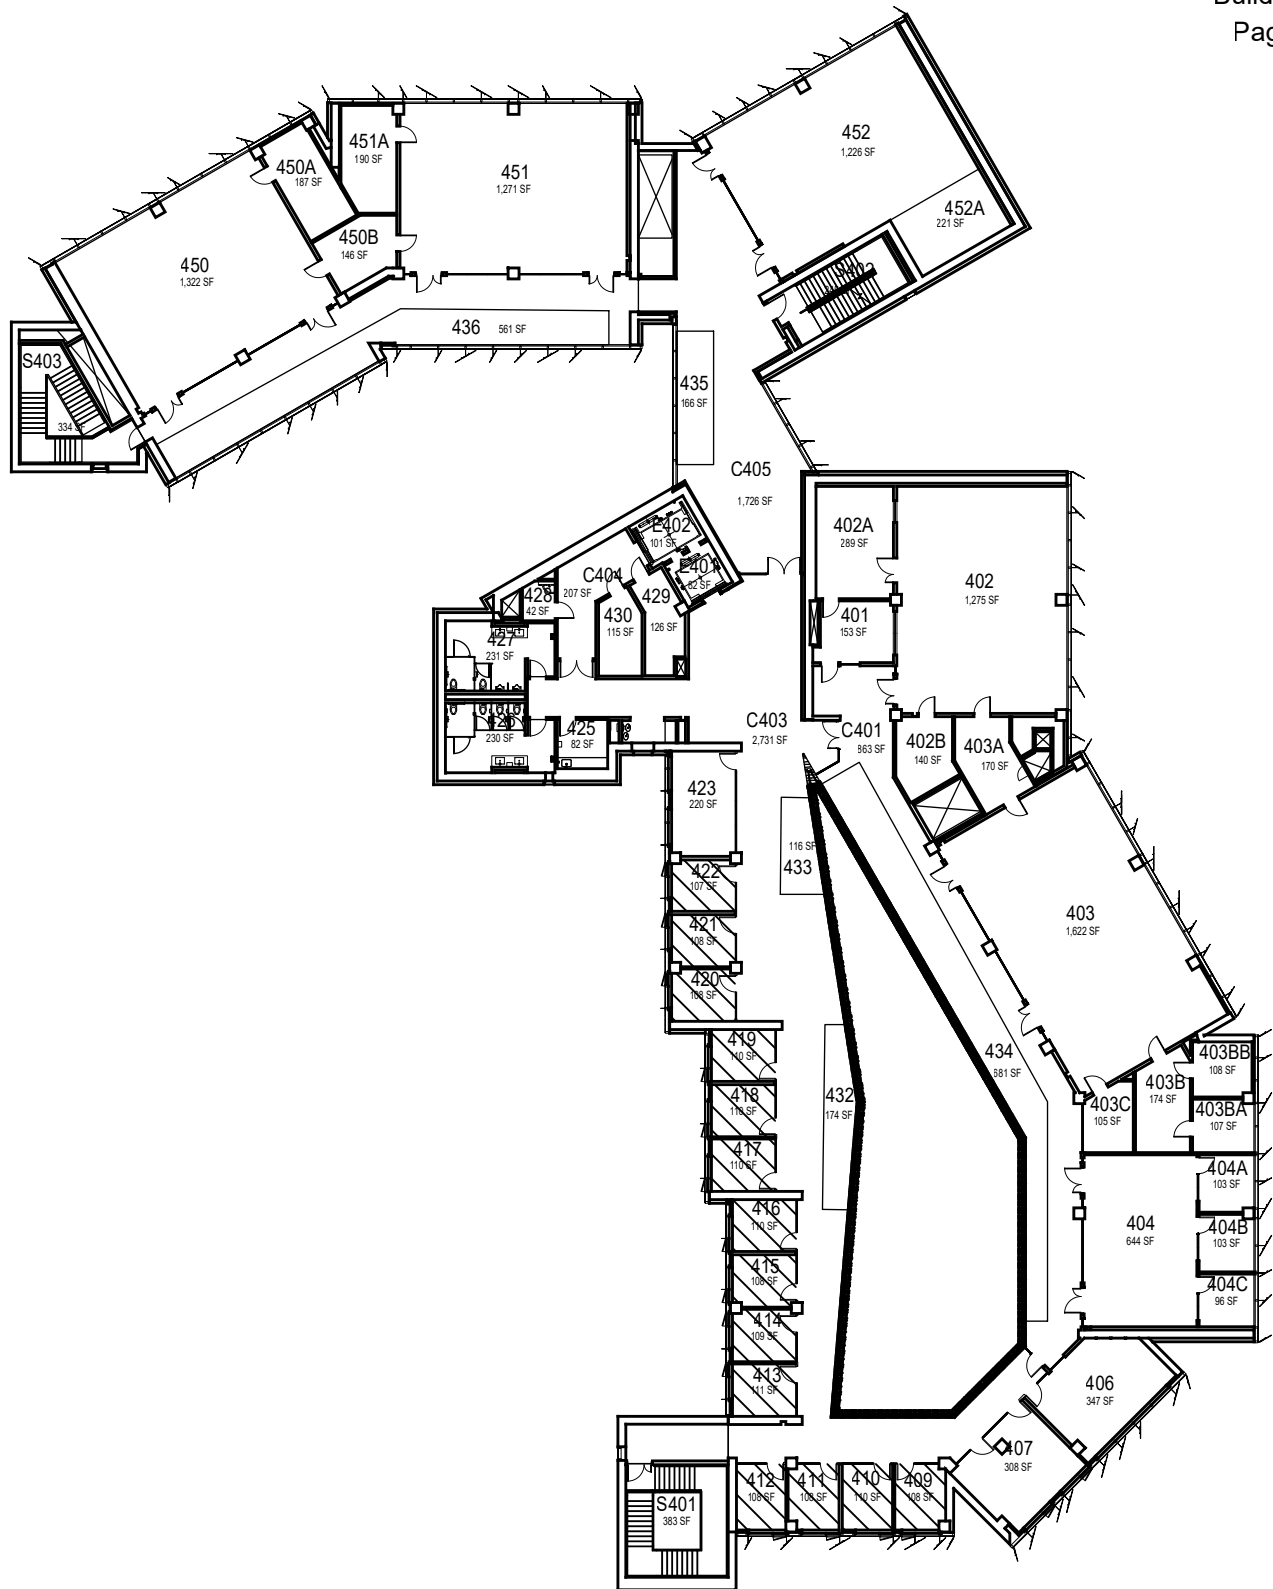


William and Linda Frost Center
for Research and Innovation
Floor 4

April 2023

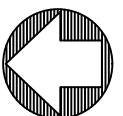

1"=35'

TOTAL OCCUPANT LOAD: 005

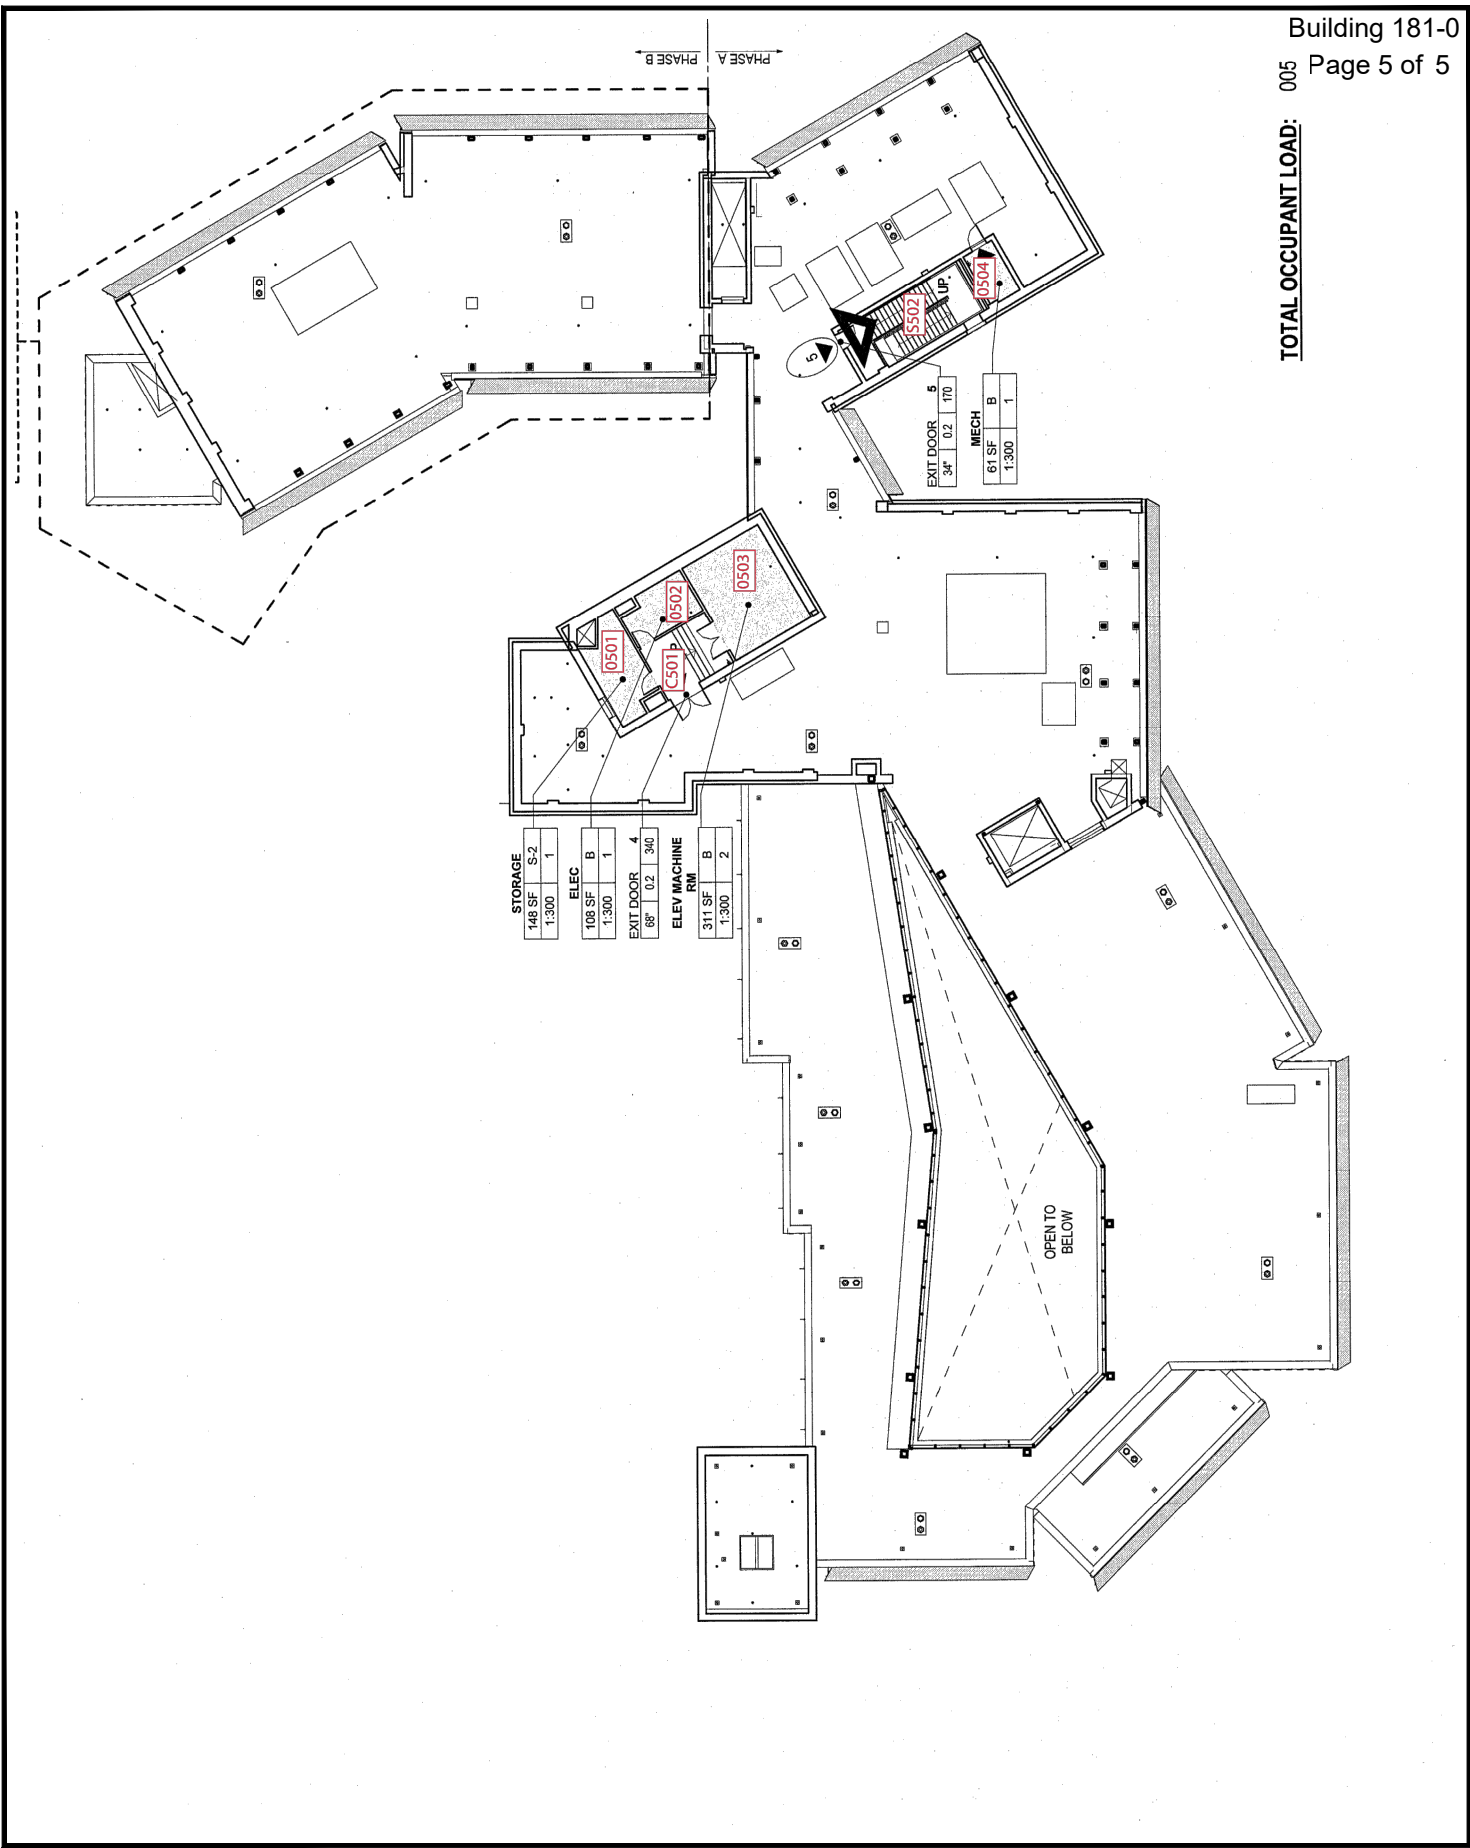

STORAGE	148 SF	S-2	1
	1:300		
ELEC	108 SF	B	1
	1:300		
EXIT DOOR	68"	0.2	340
ELEV MACHINE RM	311 SF	B	2
	1:300		

EXIT DOOR	5
	34"
	0.2
	110
MECH	B
	61 SF
	1:300
	1

